



# THE RANCHES AT BUENA VISTA KEY MAP

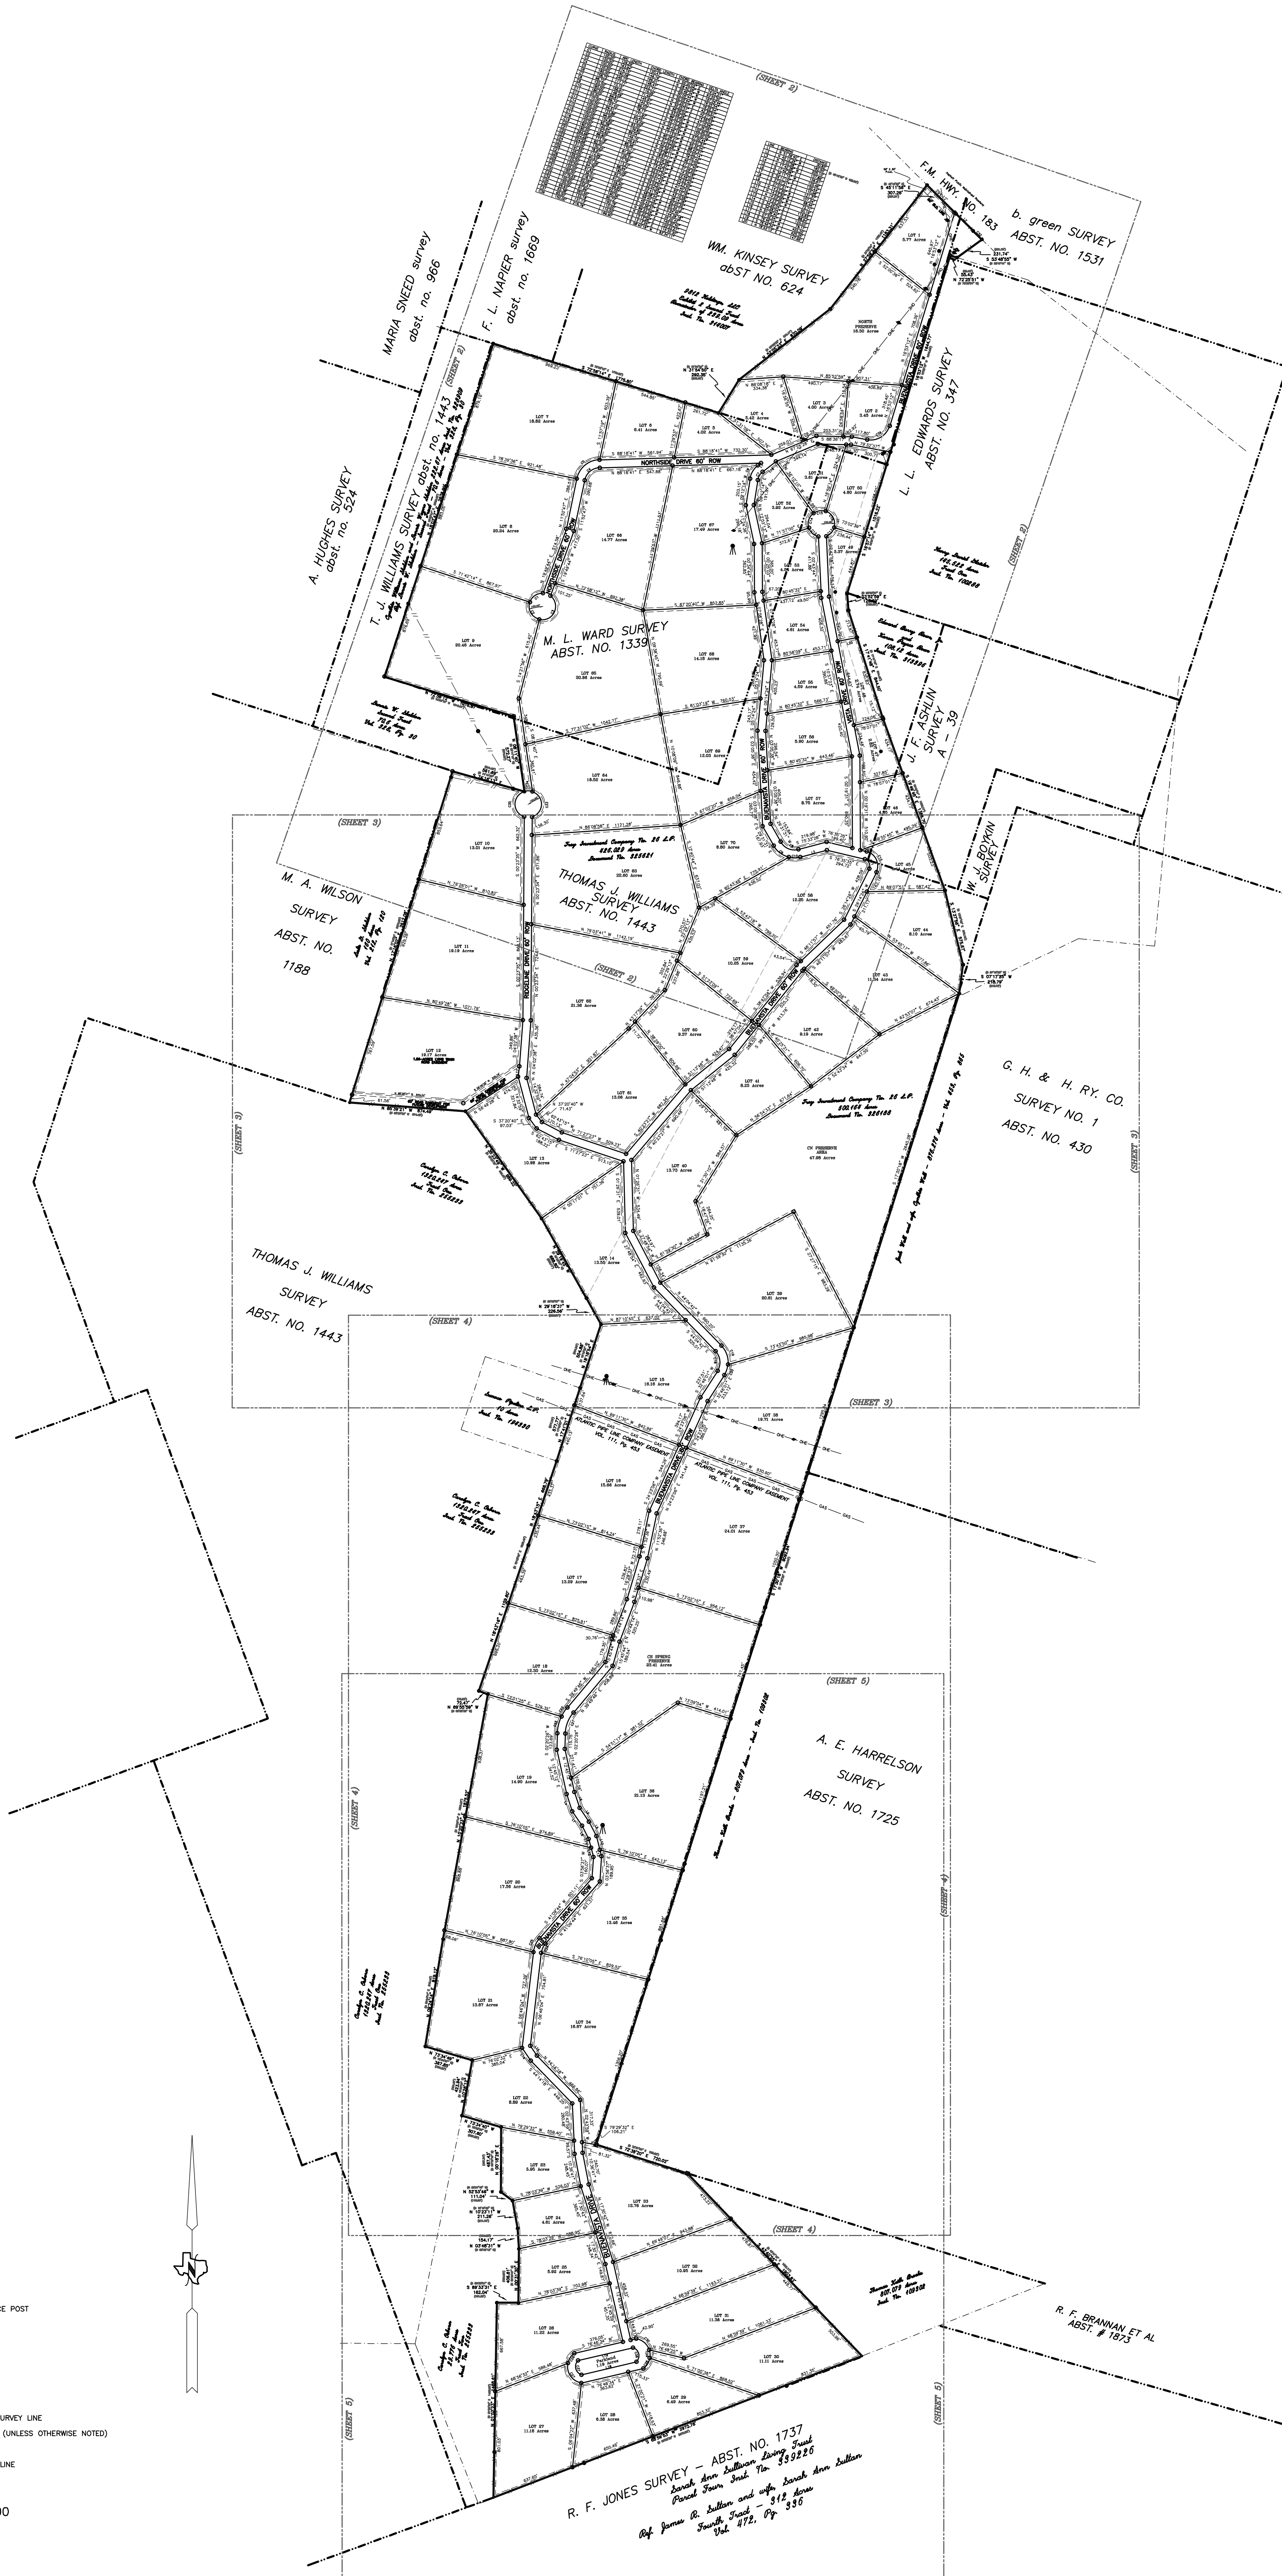

### LEGEND

- = IRON PIN SET
  - = IRON PIN FOUND
  - = PIPE FENCE POST
  - ◆ = I-BEAM FOUND
  - = SQUARE PIPE FENCE POST
  - = FENCE POST
  - = STEEL T-POST
  - = UTILITY POLE
  - = DOWN GUY
  - = WINDMILL
  - - - = APPROX. PATENT SURVEY LINE
  - = 25' BUILDING LINE (UNLESS OTHERWISE NOTED)
  - = WIRE FENCE
  - - - = OVERHEAD UTILITY LINE
- ( RECORD DATA )

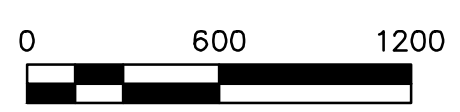

R. F. JONES SURVEY - ABST. NO. 1737  
 Ranch Area Between Santa Fe Trail  
 and Santa Fe River  
 Parcel Four, Sub. No. 839226  
 Ref. James R. Sullivan and wife Sarah Ann Sullivan  
 Fourth Texas - 312 Acres  
 Vol. 472, Pg. 336